



DEWEY DRIVE

PAF

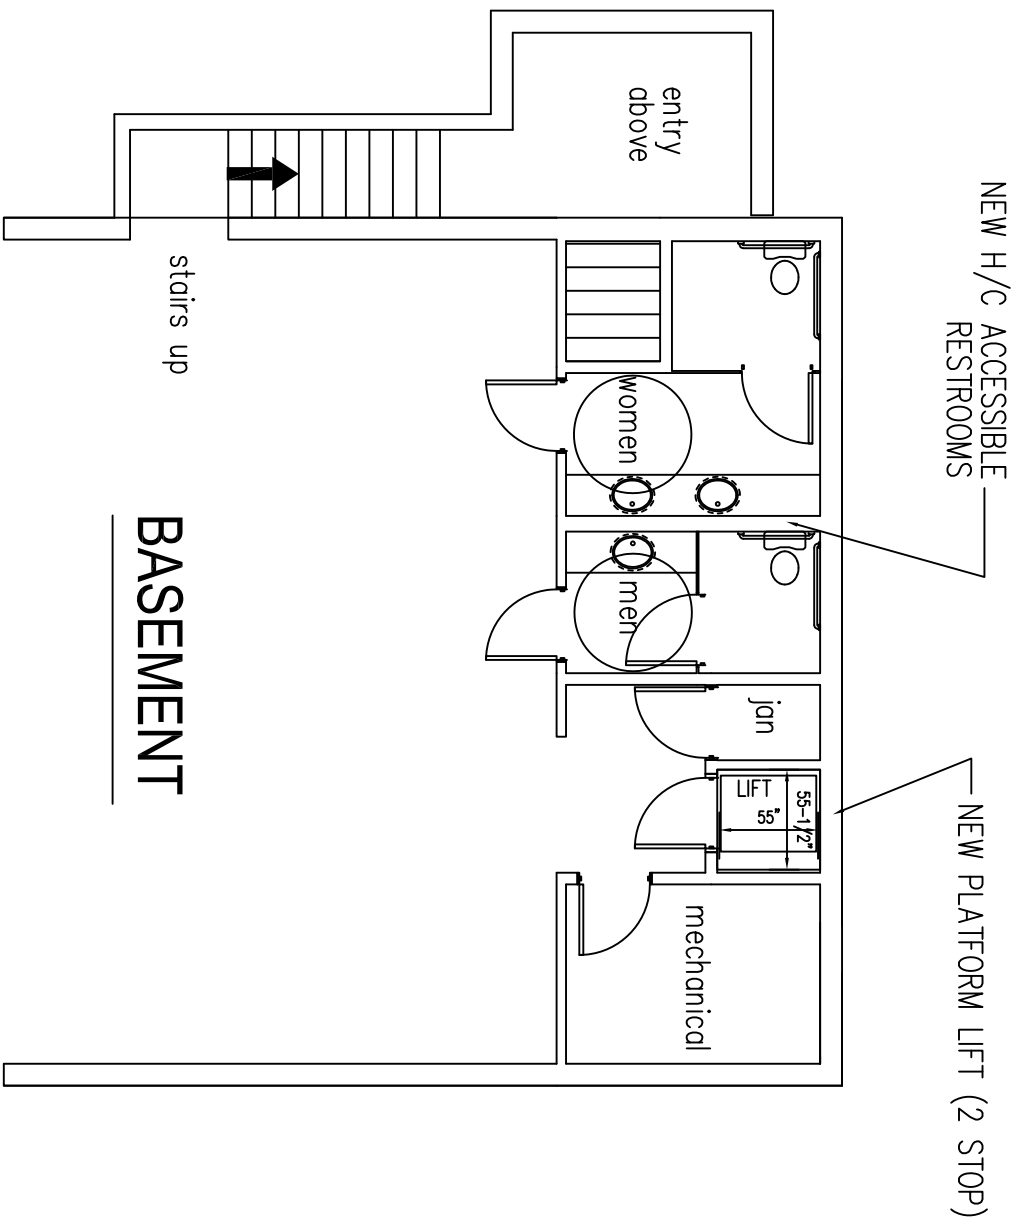

- PHASE I**
- ACCESSIBILITY TO FIRST FLOOR
- EXTERIOR RAMP TO EXISTING NARTHEX
 - EXTERIOR PORCH
 - ACCESSIBLE UNISEX RESTROOM AT 1ST FLOOR
- PHASE II**
- PLATFORM LIFT TO BASEMENT

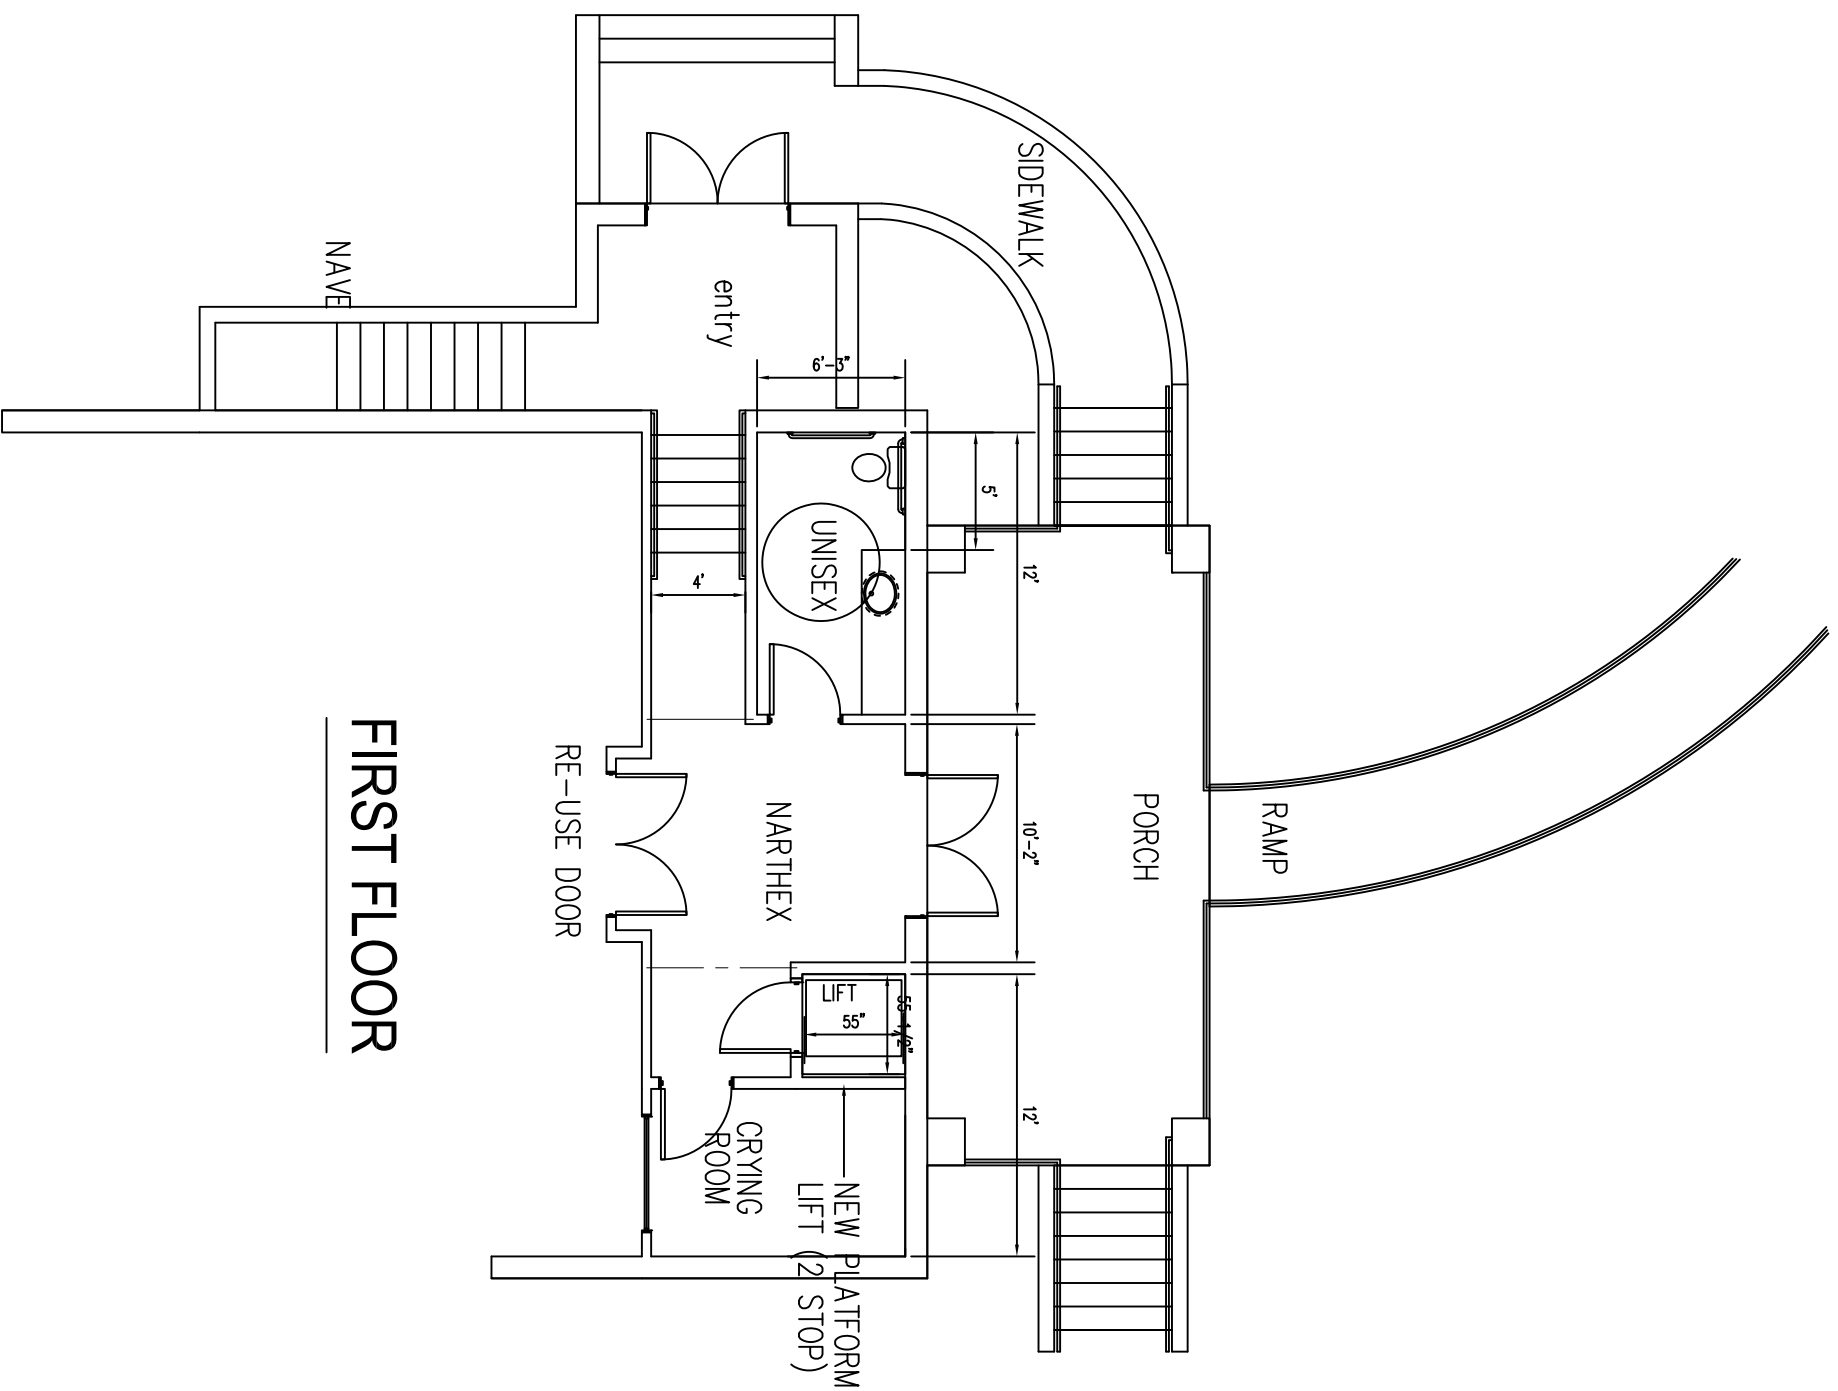

X

XIMENA M. CHRISTIANSON
Registered Architect

206 W. RANDOLPH ST.
WOSHOLT, WI 54473
Phone: (715) 677-6700

Occupant

ST. MARY IMMACULATE CONCEPTION
5589 DEWEY DRIVE
STEVENS POINT, WISCONSIN

PHASE I & II

drawn	KMC
checked	
date	02-20-12
scale	1/8" = 1'-0"
project #	5714
sheet	A-1
of	1 sheets